



CELLAR PLAN

1/4" = 1'-0"

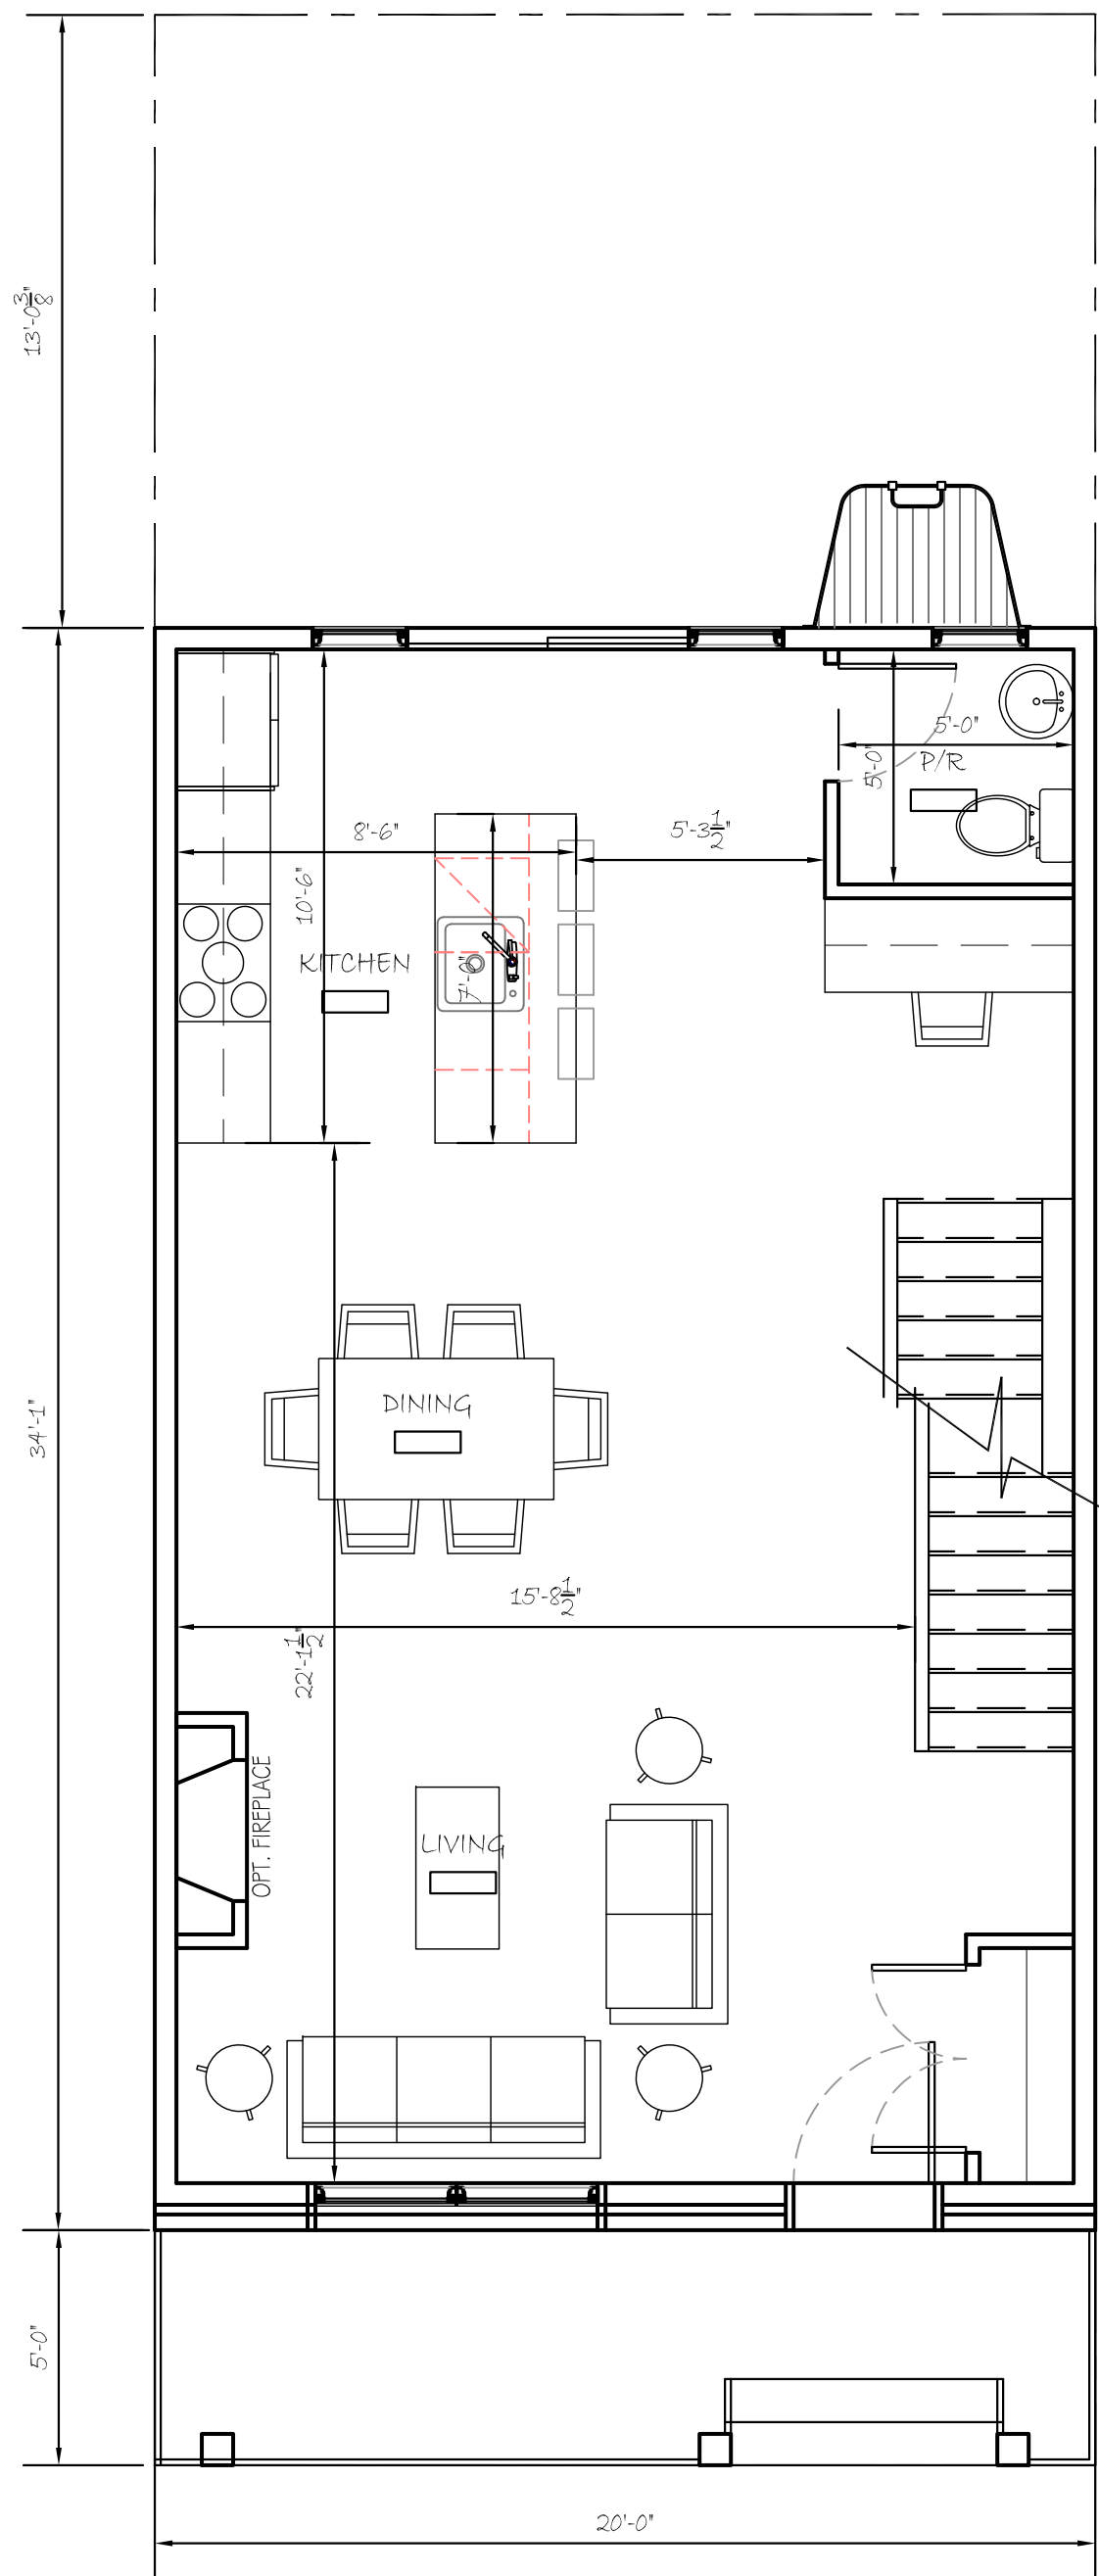


FIRST FLOOR PLAN

1/4" = 1'-0"

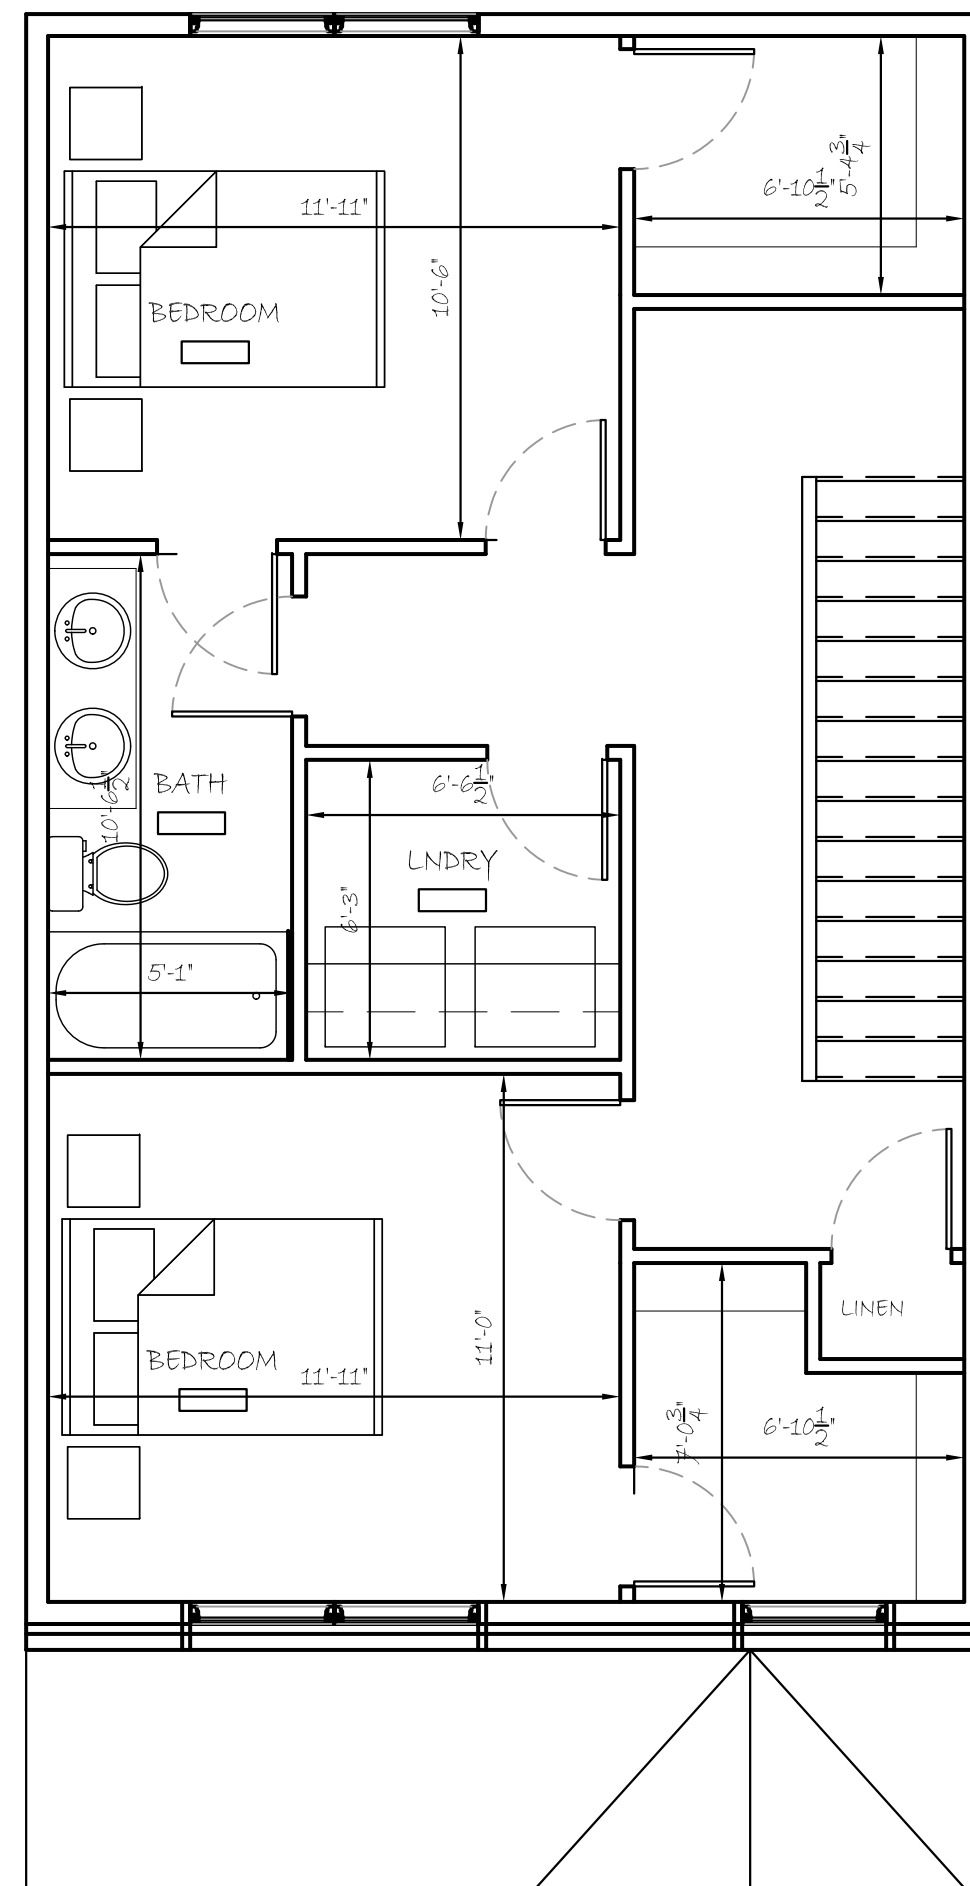


SECOND FLOOR PLAN

1/4" = 1'-0"

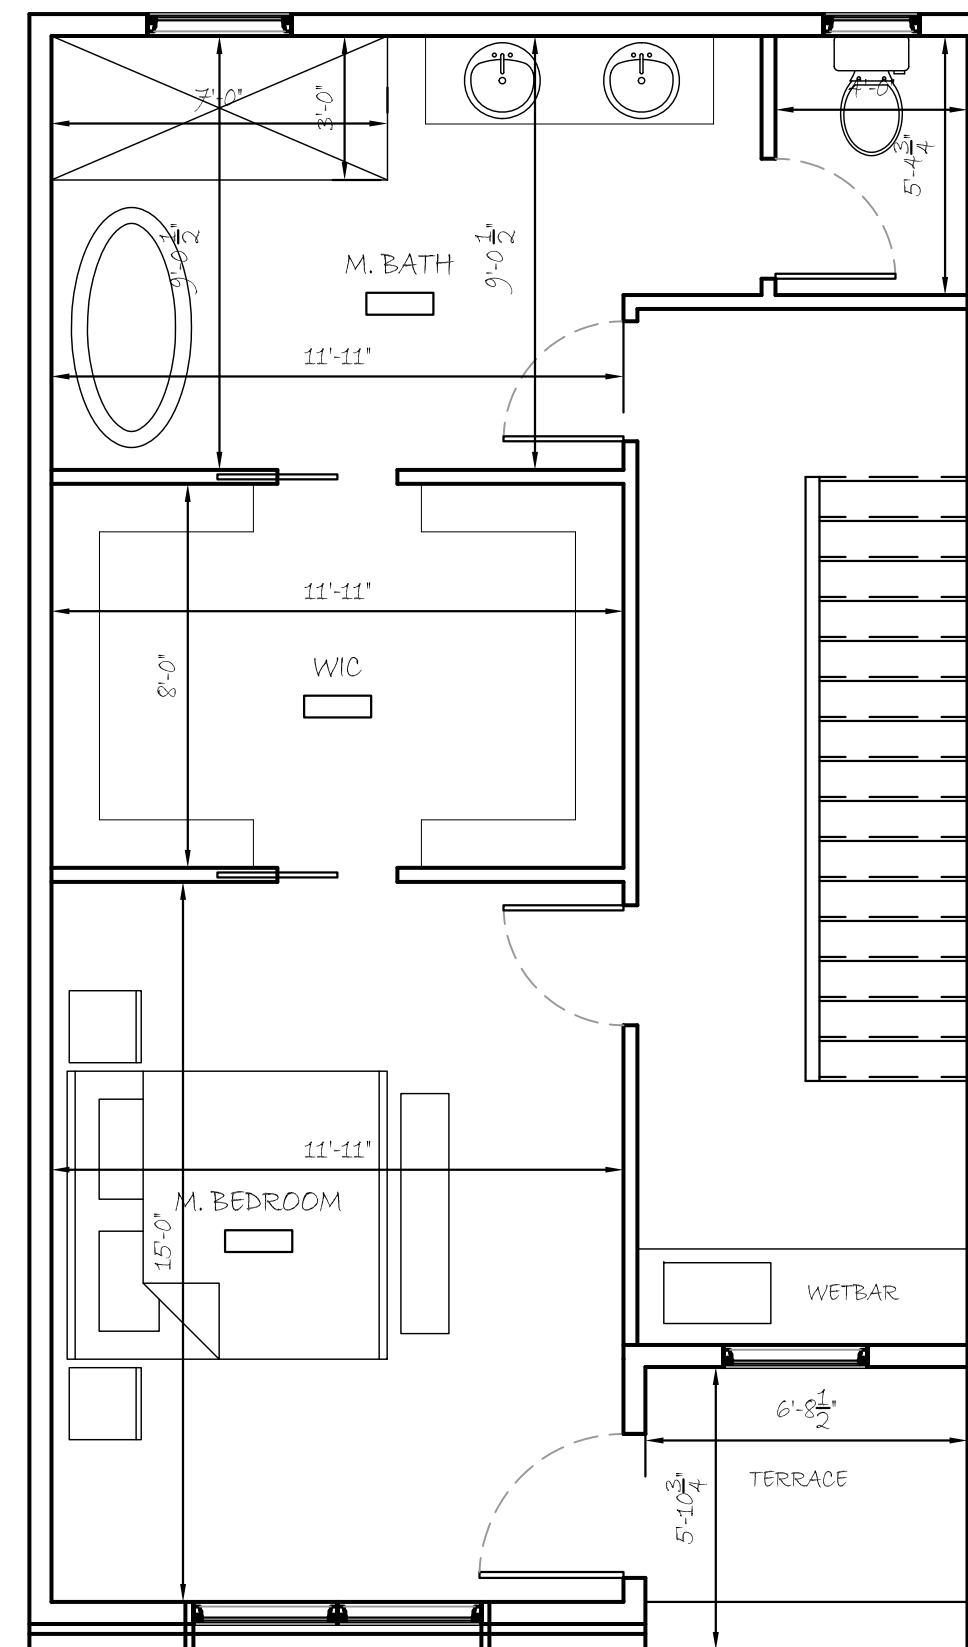

THIRD FLOOR PLAN

1/4" = 1'-0"

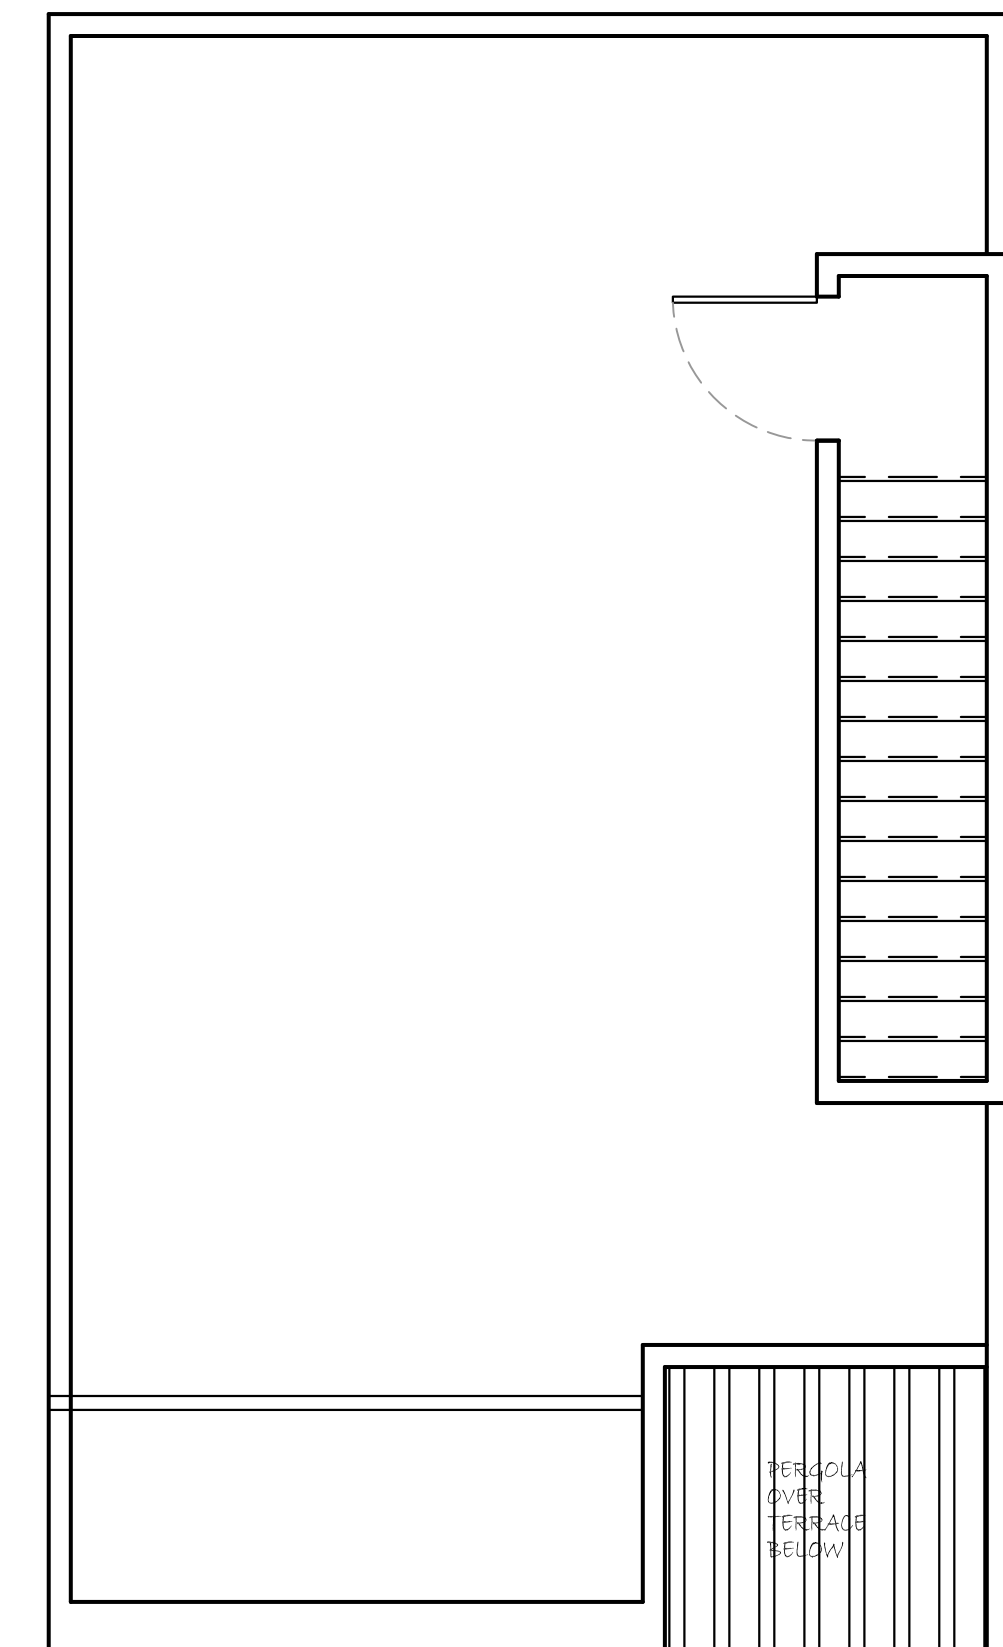

ROOF DECK PLAN

1/4" = 1'-0"

PROPOSED SINGLE FAMILY RESIDENCES  
141 E. SHARPNAK ST  
PHILADELPHIA, PENNSYLVANIA

PROJECT

DWG. TITLE

SCHEMATIC FLOOR PLANS

REVISIONS:

DRAWN BY: LD  
CHECKED BY: HK  
DATE: 9/10/2023  
SCALE: AS NOTED

JOB NO: SHARPNAK  
FILE: SHARPNAK

SK-1