

Yanessa and
 Lisachenko

Single Family Home
 Renovation

405 E Mount Airy Ave
 Philadelphia, PA 19119

Stamps



Architect Living City Architecture LLC No. 14183685 405 E. Liberty Ave. Suite 400 Philadelphia, PA 19134 P: 215.464.6557 E: info@livingcityarch.com	Civil Engineer	MEP Engineer
--	----------------	--------------

No.	Description	Date

Garage Addition
 Project number: 202501-27
 Date: 8/22/2022


FS-1.1

Scale: 1/4" = 1'-0"

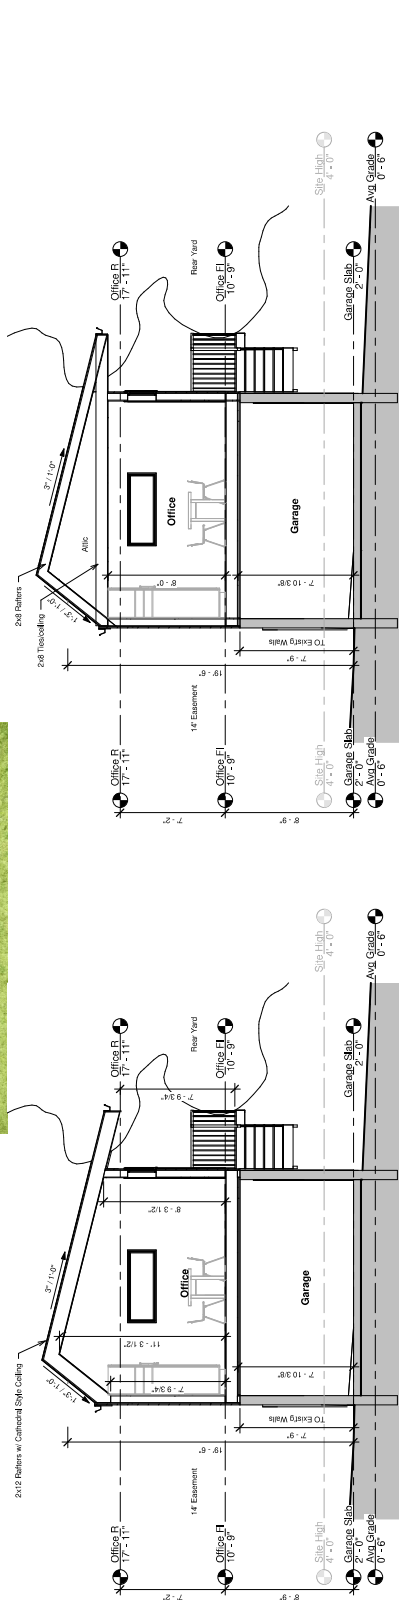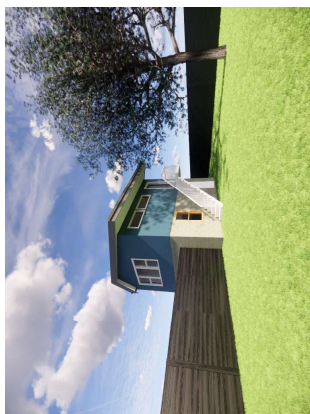

1 Garage Section Opt 1
 1/4" = 1'-0"

6 Garage Section Opt 2
 1/4" = 1'-0"

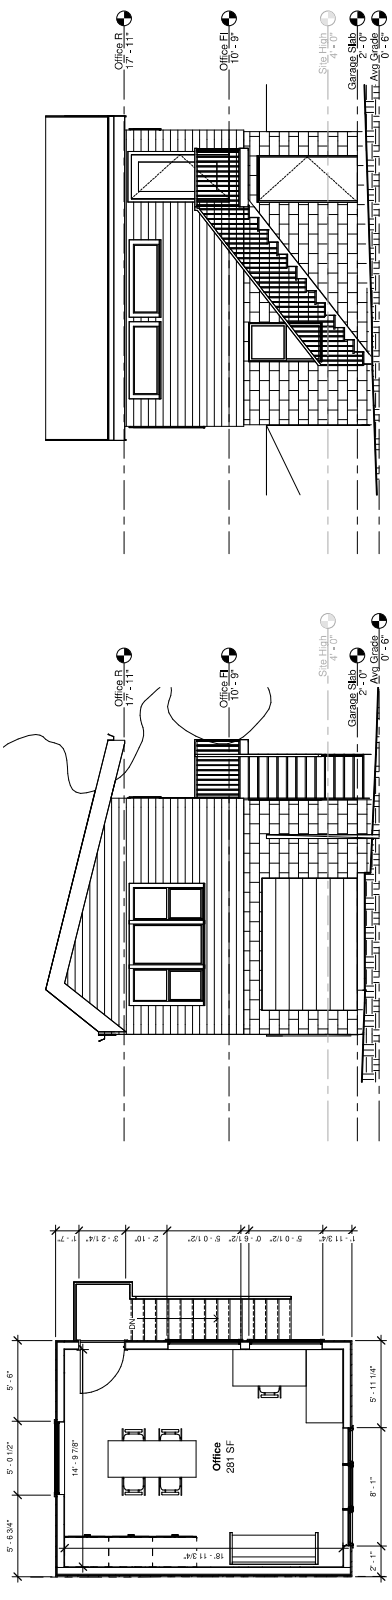

1 Office Fl.
 1/4" = 1'-0"

2 Garage Elevation West
 1/4" = 1'-0"

3 Garage Elevation South
 1/4" = 1'-0"

Approval Stamp Area